


**Onsite
STORM DRAIN
EXHIBIT
TRACT 061206
KB Home**





ON-SITE

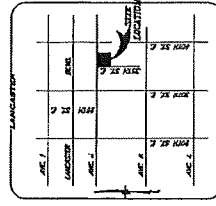

VICINITY MAP
SCALE: 1" = 100' (AS SHOWN)
DATE: 10/20/06 BY: JAC/06-008

CITY OF LANCASTER	SCALE: AS SHOWN
ON-SITE STORM DRAIN EXHIBIT	DESIGNED: JAC/06
TRACT NO. 061206	DRAWN: JAC/06
	DATE: 10-20-06
	SHEET NO.

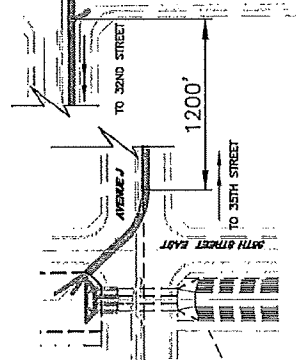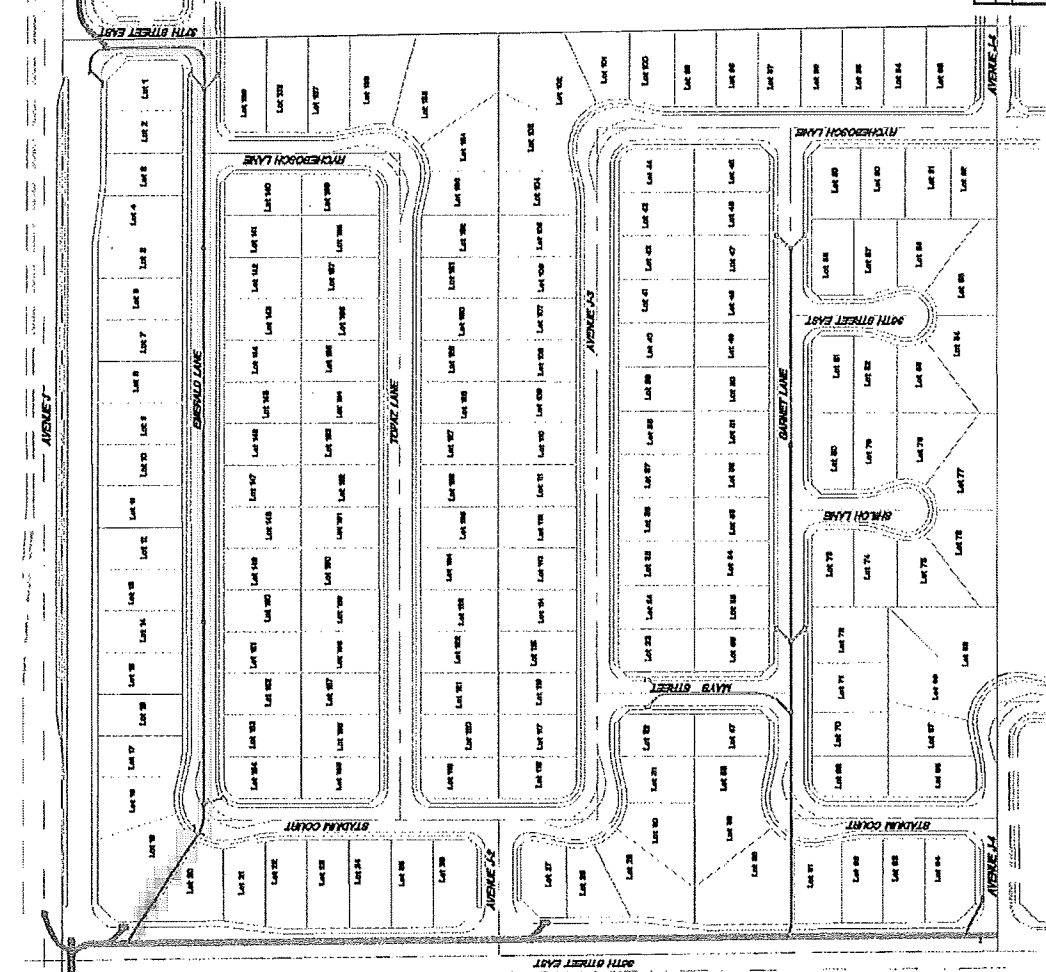

INFORMATION SHOWN ON THIS PLAN IS FOR EXHIBIT PURPOSES ONLY. REFER TO APPROVED PLANS FOR DETAILS AND LOCATIONS.