


# TRACT No. 060857

IN THE CITY OF LANCASTER, COUNTY OF LOS ANGELES, STATE OF CALIFORNIA

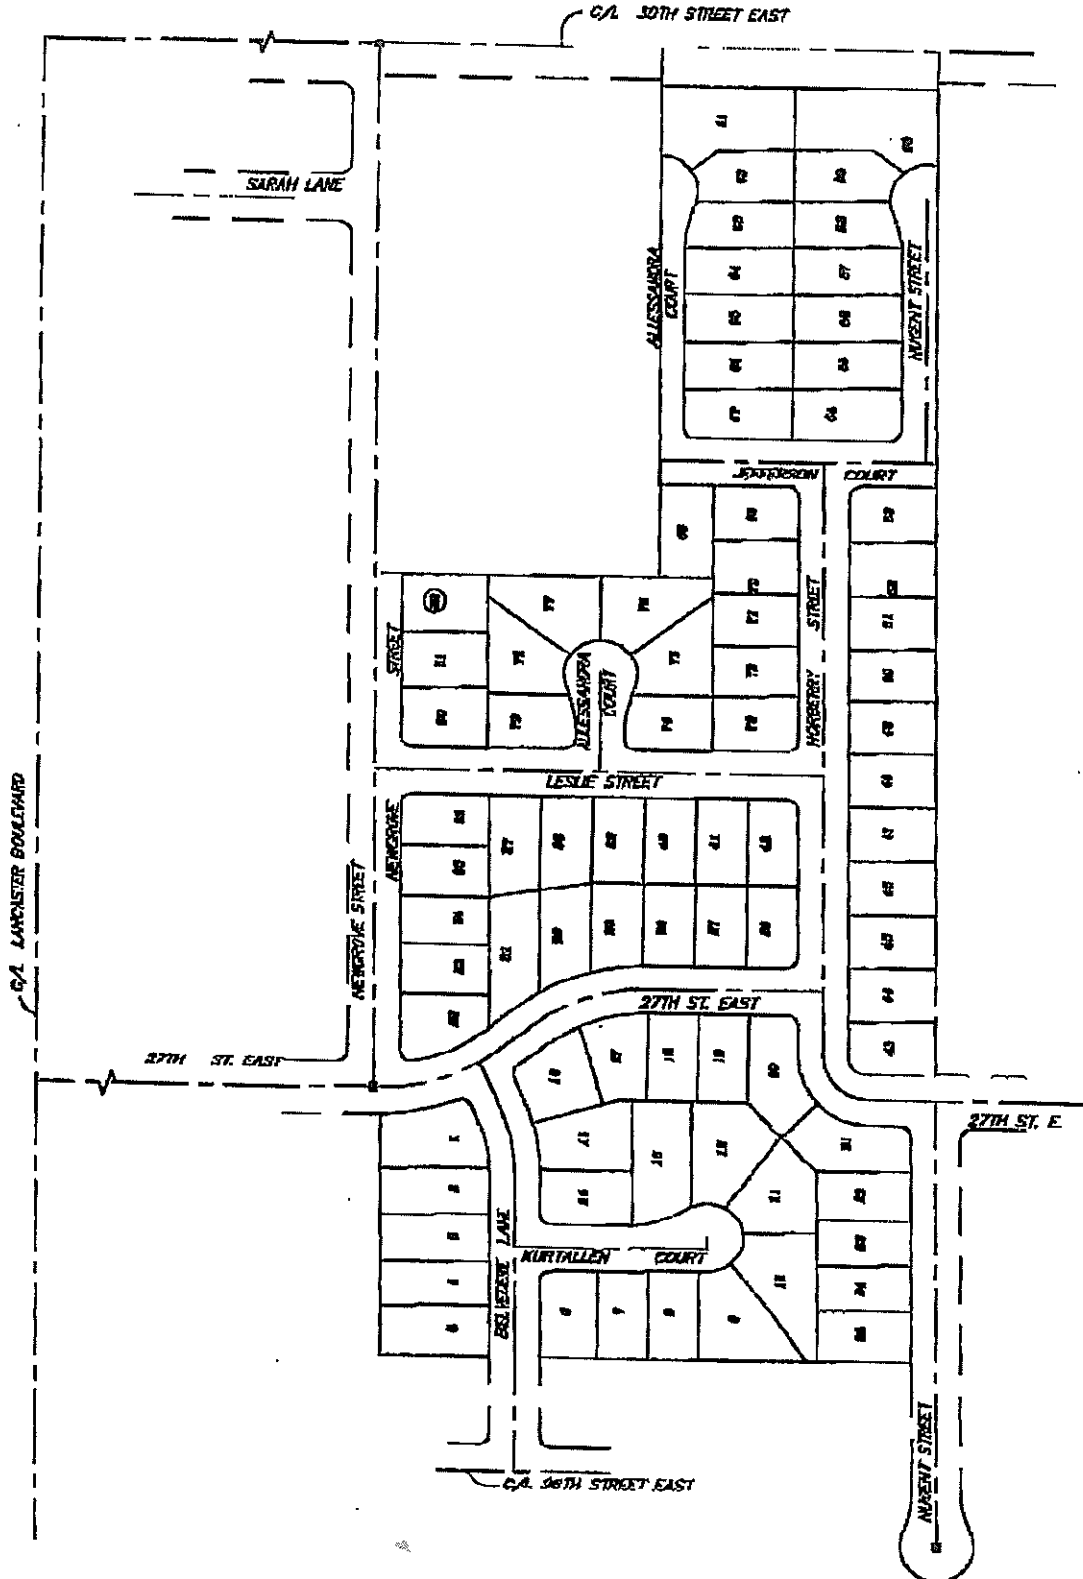

NOT TO SCALE

# TRACT NO. 061756

SHEET 1 OF 1

73 LOTS


LOT 4 OF TRACT NO. 61166, IN THE CITY OF LANCASTER, COUNTY OF LOS ANGELES, STATE OF CALIFORNIA, AS PER MAP RECORDED IN BOOK 1309 PAGES 17 TO 19 OF MAPS, IN THE OFFICE OF THE COUNTY RECORDER OF SAID COUNTY.

15.54 ACRES

**Pentland & Smith**  
ENGINEERS • SURVEYORS • PLANNERS  
210 EAST EROS DRIVE SUITE A  
SANTA MARIA CALIFORNIA 93454  
PH(805) 925-2345 FAX(805) 925-1330

⊕ AVENUE H-8

120'

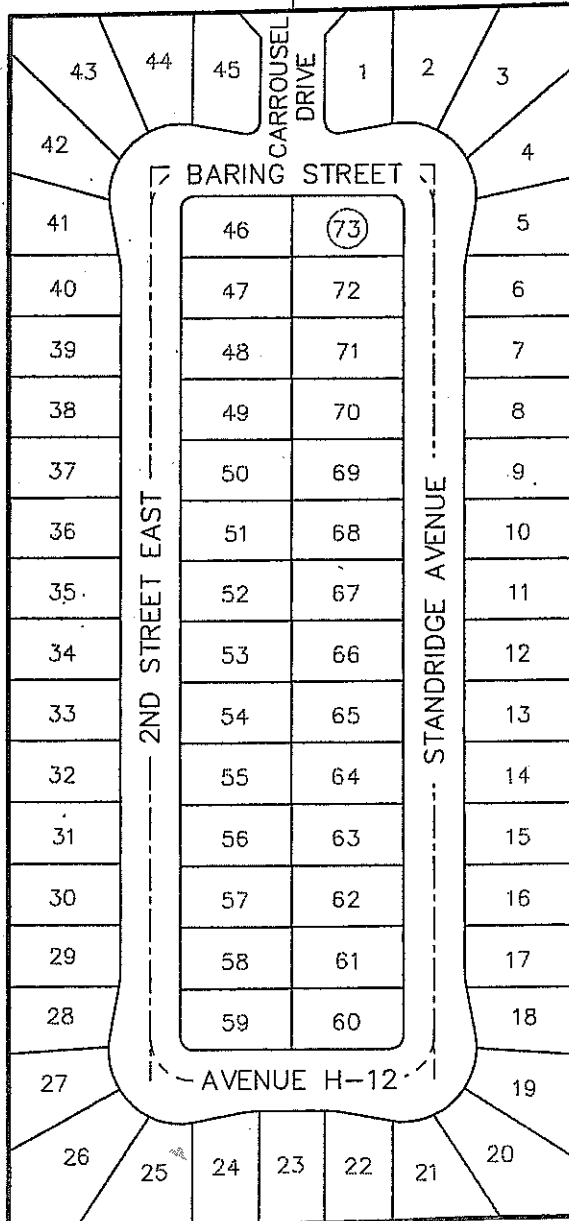

⊕ 3RD STREET EAST

