


SCALE: 1"=200'  
77 LOTS

# TRACT NO. 54201


SHEET 1 OF 1  
20.33 ACRES

IN THE CITY OF LANCASTER, COUNTY OF LOS ANGELES  
STATE OF CALIFORNIA  
BEING A SUBDIVISION OF A PROTION OF THE NORTHEAST  
QUARTER OF SECTION 18, TOWNSHIP 7 NORTH, RANGE 12  
WEST, SAN BERNARDINO BASE MERIDIAN

**Penfield & Smith**  
ENGINEERS • SURVEYORS • PLANNERS  
210 EAST ENOS DRIVE SUITE A  
SANTA MARIA CALIFORNIA 93454  
PH(805) 925-2345 FAX(805) 925-1539

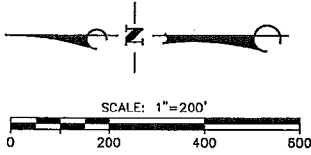

## NEW ADDRESSES EXHIBIT

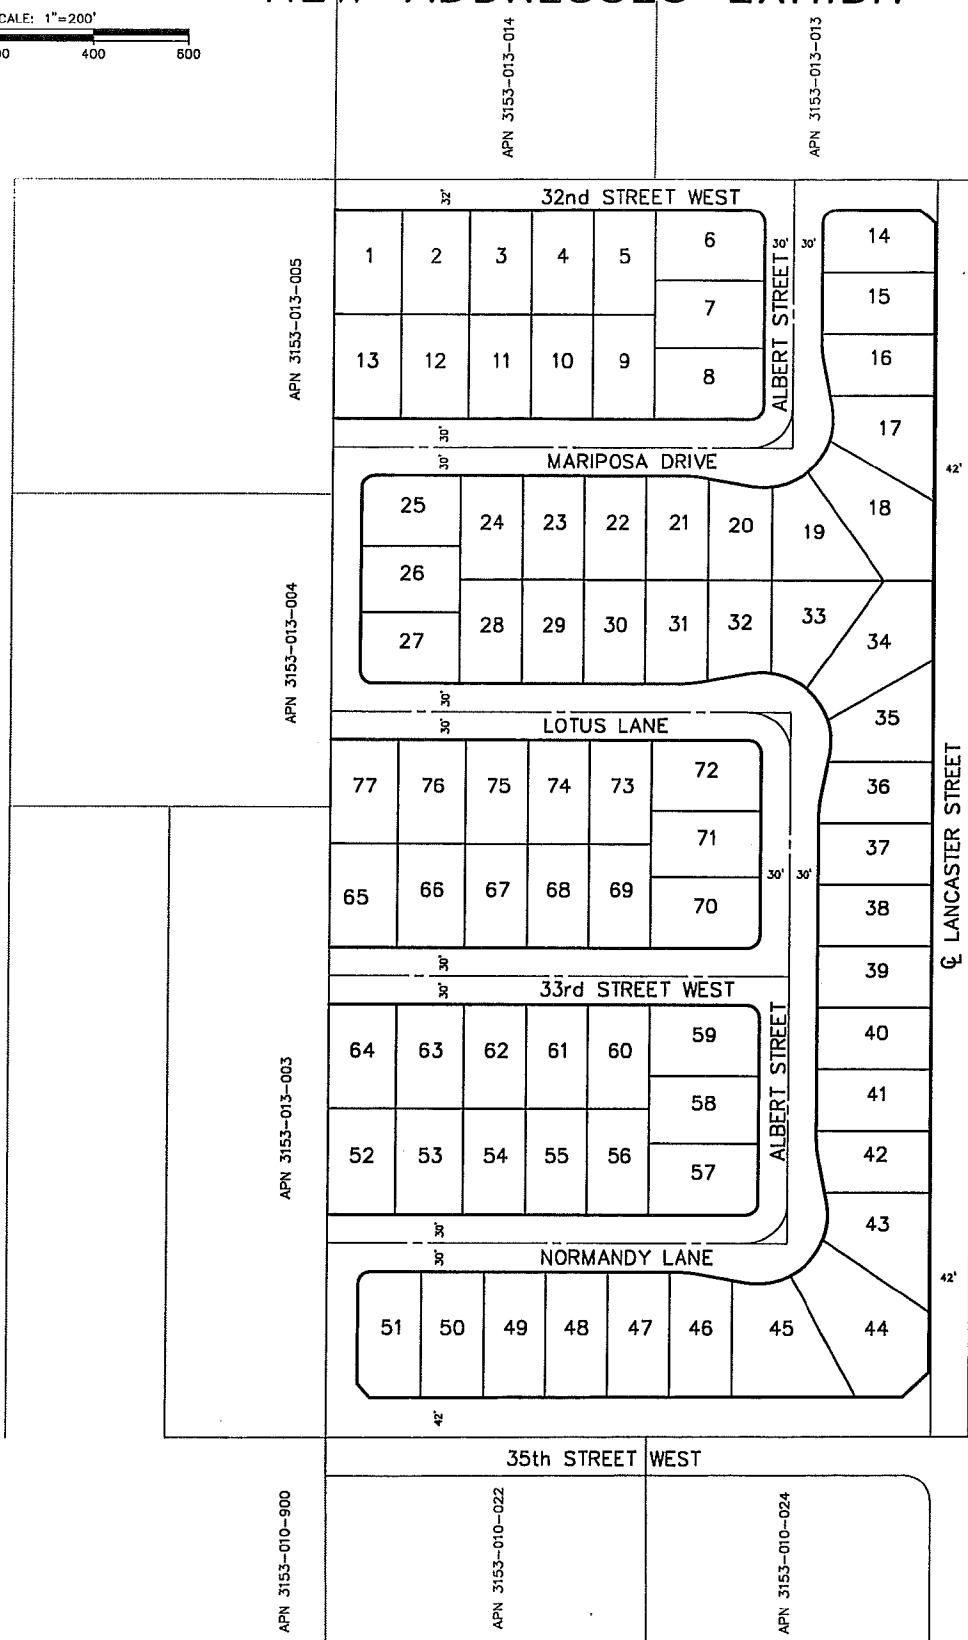


# TRACT MAP NO. 061225

IN THE CITY OF LANCASTER, COUNTY OF LOS ANGELES,  
STATE OF CALIFORNIA

125 LOTS

KEVIN R. HILLS, PLS 6617


28.48 ACRES

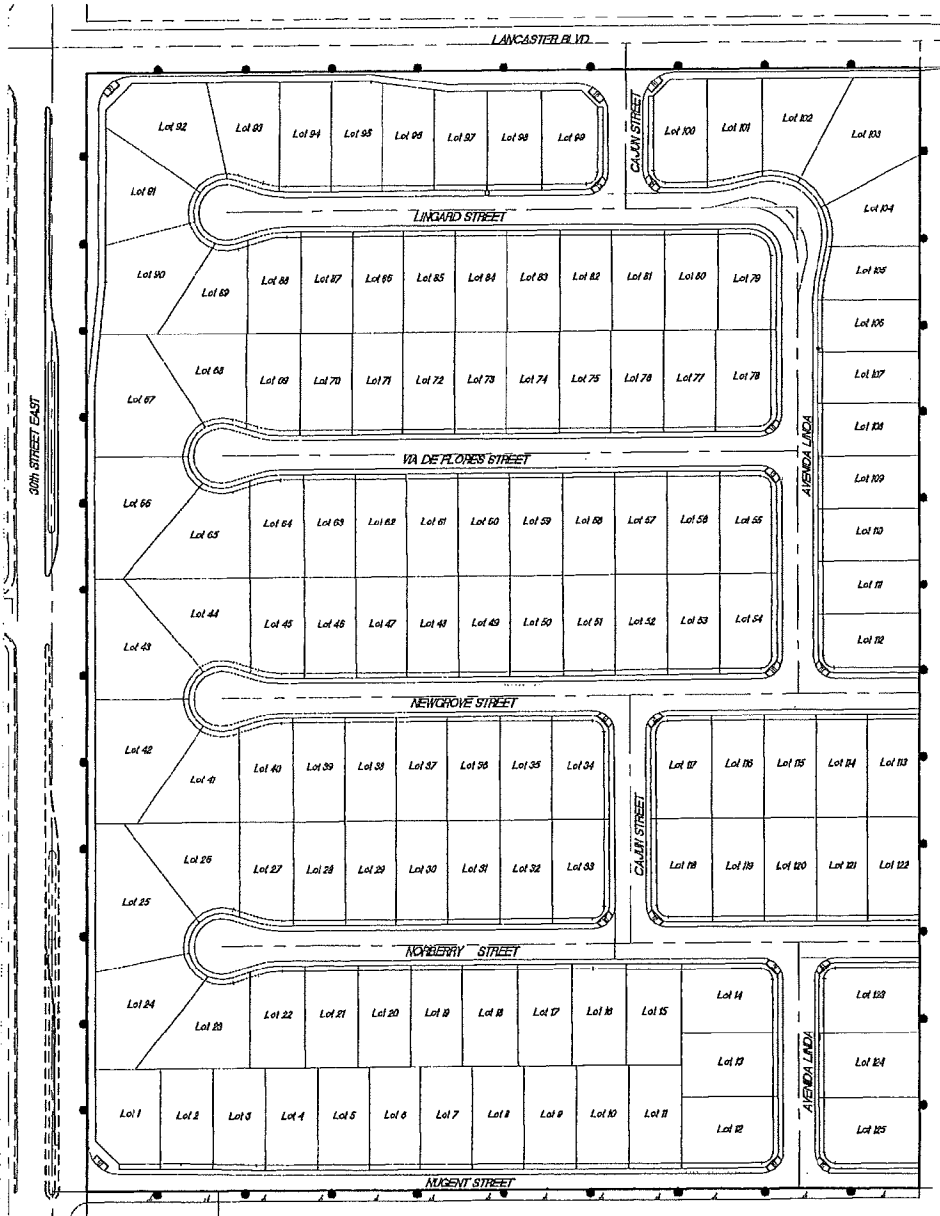

**LEGEND:**



INDICATES THE BOUNDARY OF LAND  
BEING SUBDIVIDED BY THIS MAP.

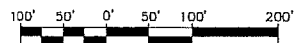

GRAPHIC SCALE

TR 061538

