


TRACT 54197
VICINITY MAP


DAYBREAK
TRACT 54366

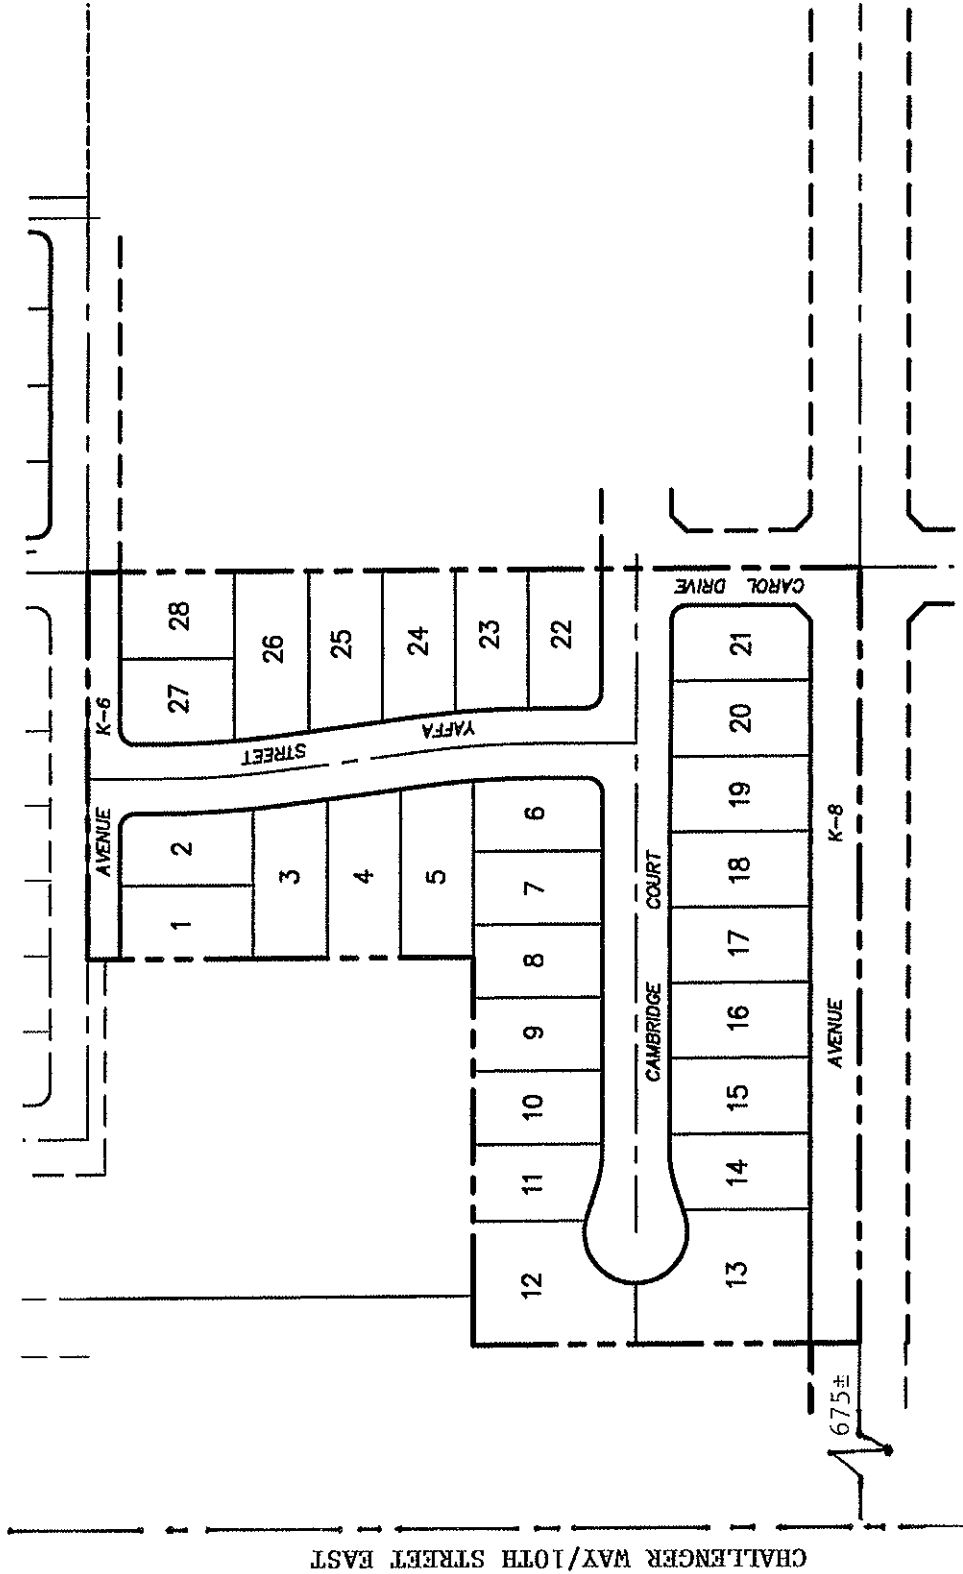

NOT TO SCALE


CHALLENGER WAY/10TH STREET EAST

DAYBREAK
TRACT 54368

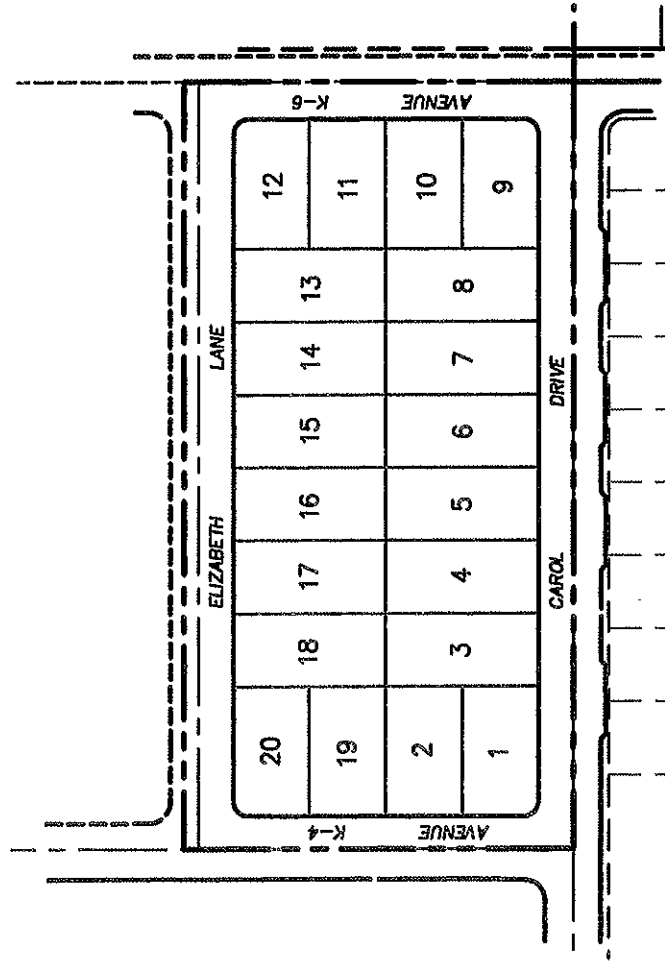


SCALE: 1" = 100'


TRACT 54369

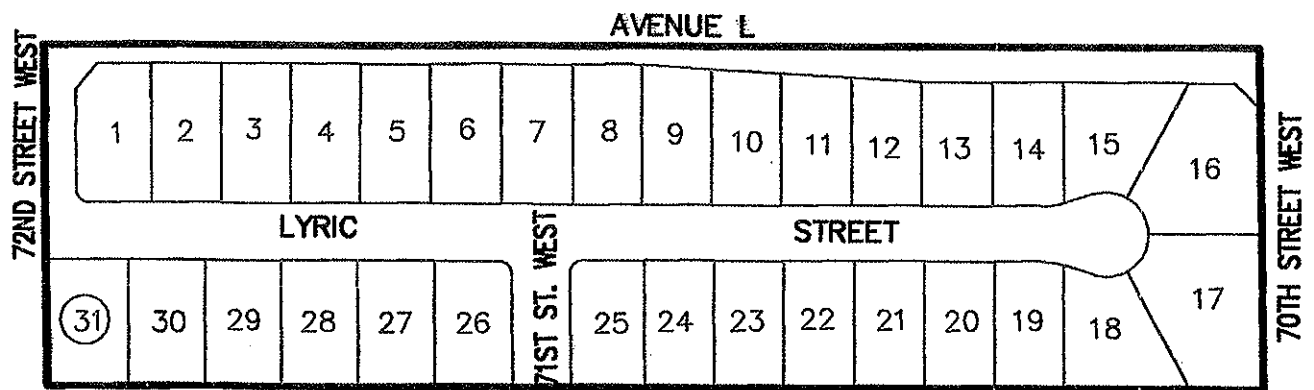

TRACT 54370-1

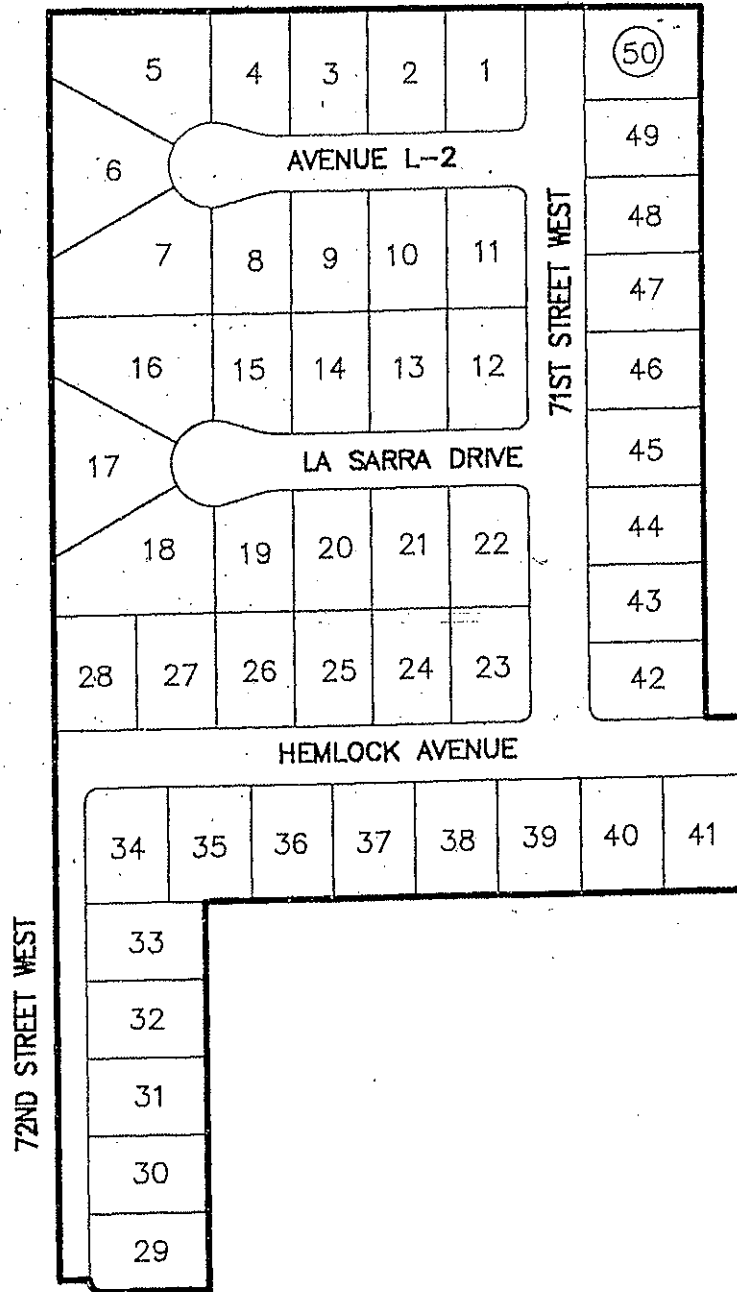

TRACT NO. 061278

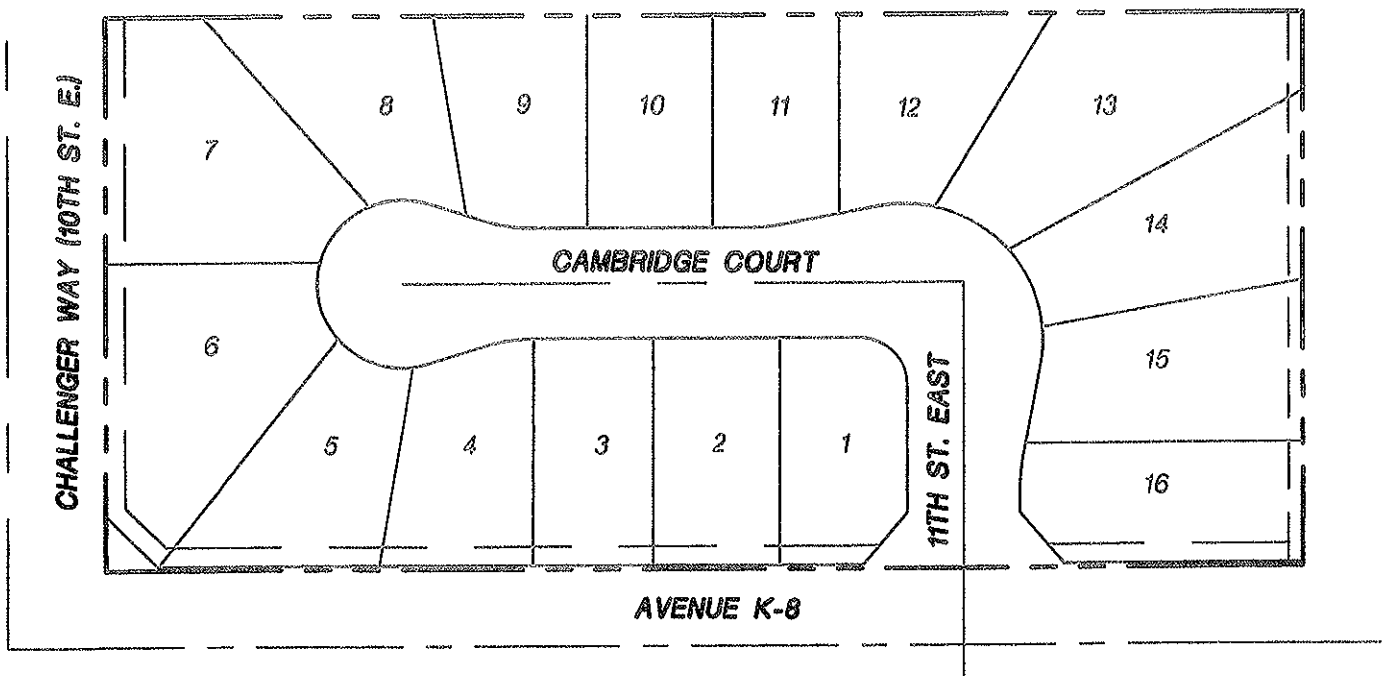

SCALE: 1"=100'

PREPARED BY:



PACIFIC COAST CIVIL, INC.
30141 Agoura Road, Suite 200
Agoura Hills, CA 91301
PH: (818) 865-4168
FAX: (818) 865-4198

PREPARED FOR:

RICHMOND AMERICAN HOMES
OF CALIFORNIA, INC.
8510 BALBOA BLVD., SUITE #150
NORTHRIDGE, CA 91325
PH: (818) 895-4400
FAX: (818) 895-4504