

TRACT NO. 060427

IN THE CITY OF LANCASTER, COUNTY OF LOS ANGELES,
STATE OF CALIFORNIA


HUNSAKER & ASSOCIATES LOS ANGELES, INC.

77 LOTS

FREDERICK JOSEPH TICE P.L.S 7585

20.71 ACRES

SURVEY DETAIL AND INDEX MAP

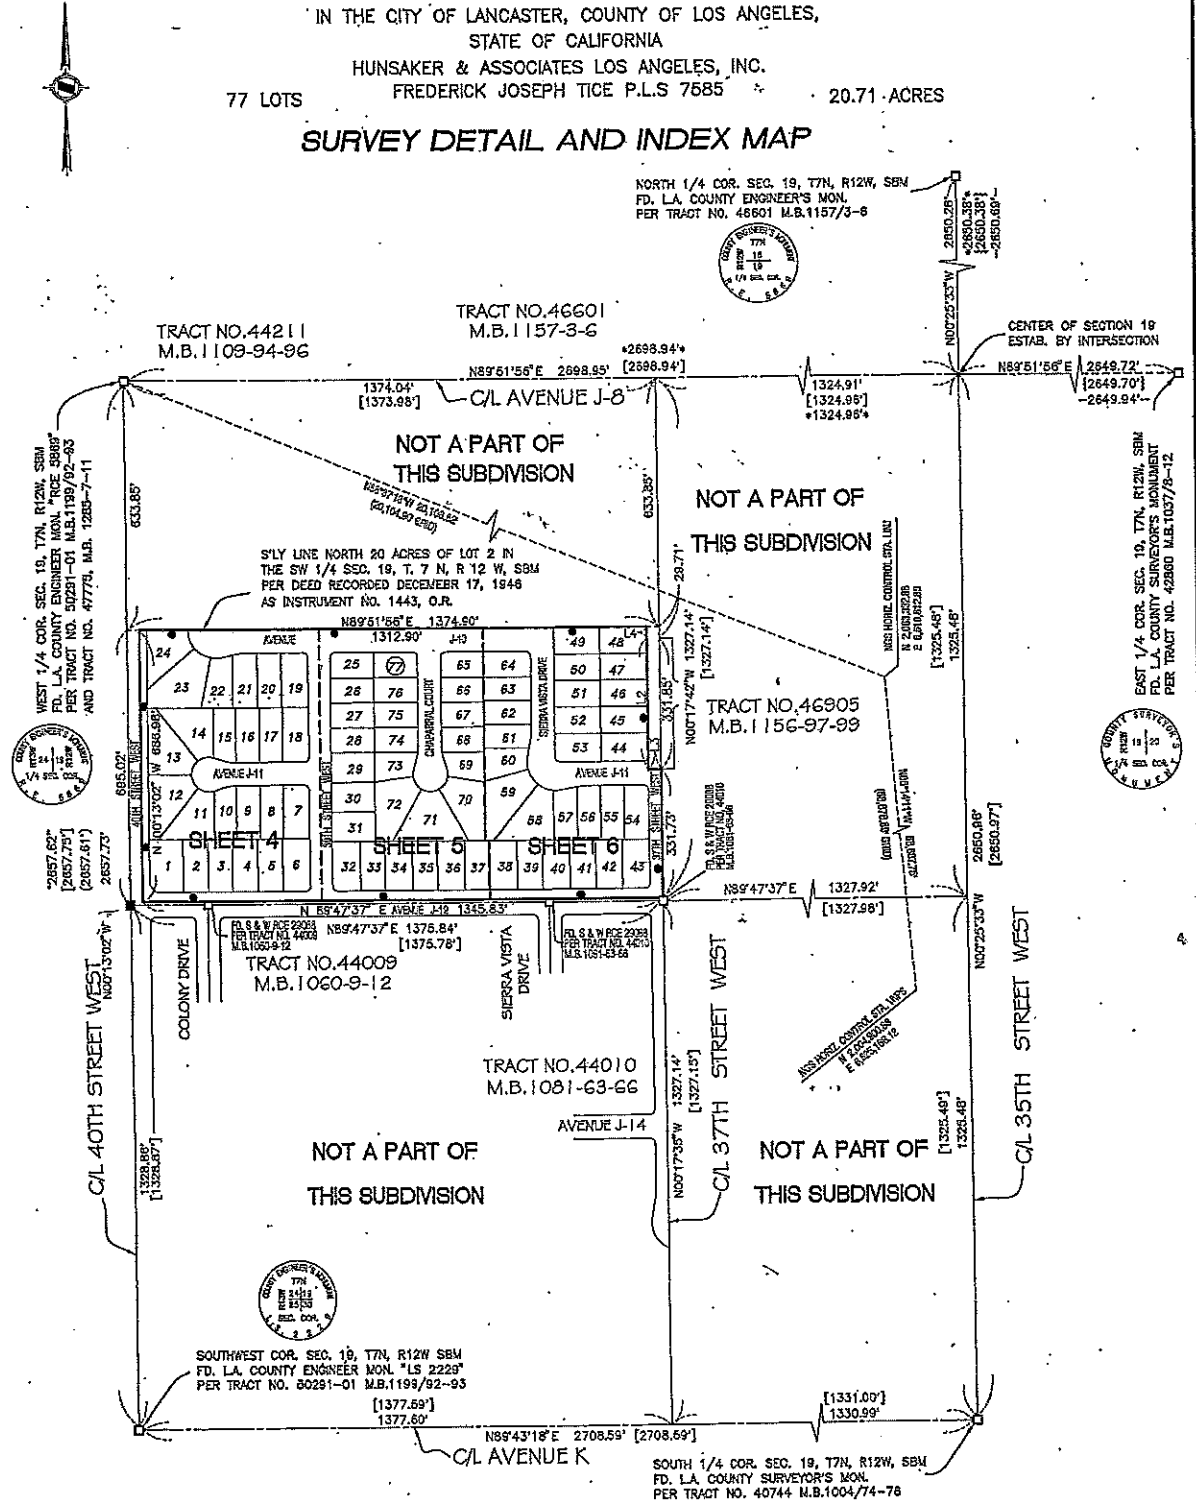

LEGEND

- INDICATES THE BOUNDARY OF THE LAND BEING SUBDIVIDED BY THIS MAP
- FOUND MONUMENT AS NOTED
- SPIKE AND WASHER TAGGED *LS 7685* TO BE SET
- () RECORD DATA PER TRACT NO. 47775, M.B. 1285-7-11
- [] RECORD DATA PER TRACT NO. 46905, M.B. 1156-97-99
- RECORD DATA PER TRACT NO. 44009, M.B. 1090-9-12
- RECORD DATA PER TRACT NO. 44010, M.B. 1081-63-68
- * RECORD DATA PER TRACT NO. 46801, M.B. 1157-3-8
- * RECORD DATA PER TRACT NO. 50291-01, M.B. 1199-92-93
-] RECORD DATA PER TRACT NO. 42880, M.B. 1037-8-12
- RECORD DATA PER TRACT NO. 43872, M.B. 1061-68-70



LINE TABLE		
LINE	DIRECTION	DISTANCE
L-2	N00°17'42"W	331.53'
L-3	N89°42'18"E	32.00'
L-4	N00°17'42"W	29.73'