

TRACT NO. 060427

IN THE CITY OF LANCASTER, COUNTY OF LOS ANGELES,
STATE OF CALIFORNIA



HUNSAKER & ASSOCIATES LOS ANGELES, INC.

77 LOTS

FREDERICK JOSEPH TICE P.L.S 7585

20.71 ACRES

SURVEY DETAIL AND INDEX MAP

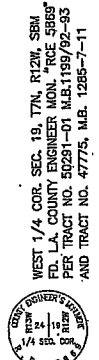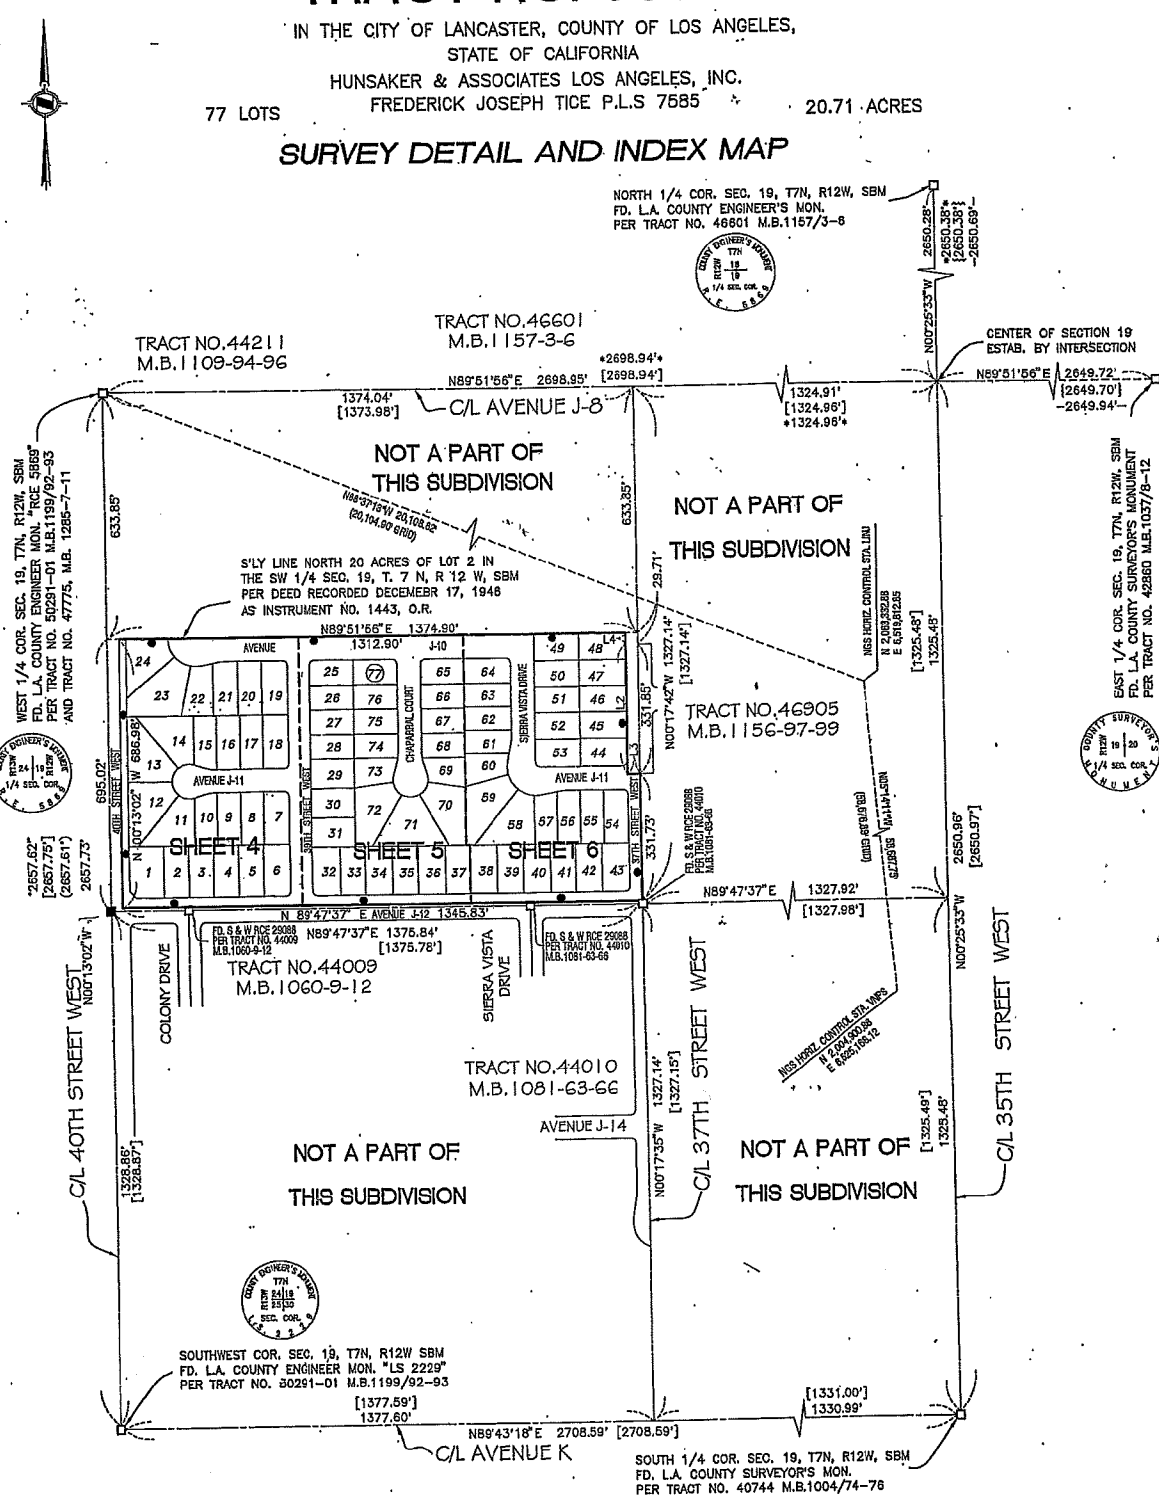

LEGEND

— — — — — INDICATES THE BOUNDARY OF THE LAND BEING SUBDIVIDED BY THIS MAP

□ FOUND MONUMENT AS NOTED

■ SPIKE AND WASHER TAGGED
*LS 7585 TO BE SET

() RECORD DATA PER TRACT NO. 47775, M.B. 1285-7-11

[] RECORD DATA PER TRACT NO. 46905, M.B. 1156-97-99

[] RECORD DATA PER TRACT NO. 44009, M.B. 1060-9-12

[] RECORD DATA PER TRACT NO. 44010, M.B. 1081-63-65

* RECORD DATA PER TRACT NO. 46801, M.B. 1157-3-8

* RECORD DATA PER TRACT NO. 50291-01, M.B. 1199-92-93

- RECORD DATA PER TRACT NO. 42850, M.B. 1037-8-12

- RECORD DATA PER TRACT NO. 43872, M.B. 1061-68-70

LINE TABLE		
LINE	DIRECTION	DISTANCE
L2	N00°17'42\"/>	