

TRACT NO. 54286

IN THE CITY OF LANCASTER, COUNTY OF LOS ANGELES,
STATE OF CALIFORNIA


19 LOTS

CHARLES J. BECK R.C.E. 19289

4.88 ACRES

SURVEY DETAIL & INDEX MAP

W 1/4 CORNER SEC 29, T7N, R12W, FD. C.S. MON IN H.H. 12" DN PER TR. 48613, MB 1157, PG'S 72-75.

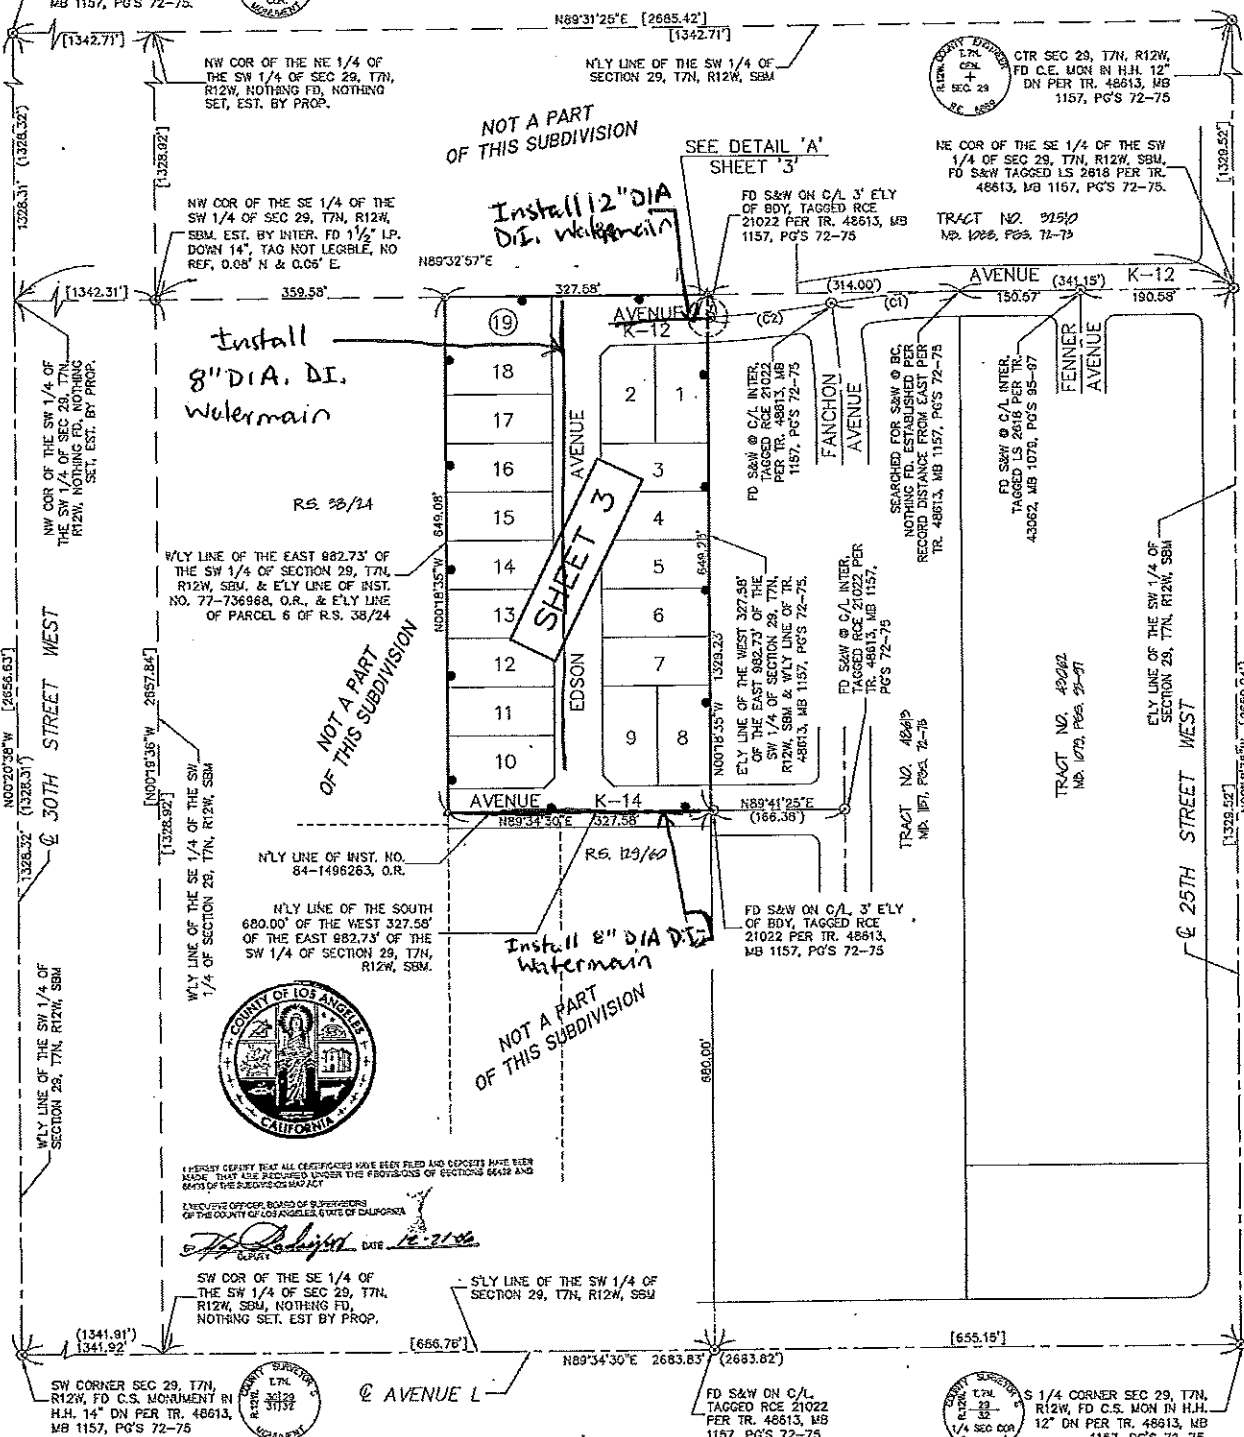

I HEREBY CERTIFY THAT ALL CERTIFICATES HAVE BEEN FILED AND COPIES HAVE BEEN MADE THAT ARE REQUIRED UNDER THE PROVISIONS OF STATUTES 6419 AND 6419.5 OF THE STATUTES OF CALIFORNIA

RECORDER OFFICE BOARD OF SUPERVISORS OF THE COUNTY OF LOS ANGELES, STATE OF CALIFORNIA


[Signature] DATE 12-21-06

- LEGEND**
- ⊙ INDICATES FOUND MONUMENT AS NOTED
 - △ INDICATES 2 3/8" O.D. IRON PIPE TAGGED RCE 19289 TO BE SET
 - ⊙ INDICATES LEAD & BRASS TACK WITH TAG, RCE 19289, TO BE SET IN TOP OF MASONRY WALL, 0.5' EAST & 0.6' SOUTH OF LOT CORNER
 - () INDICATES RECORD DISTANCE PER TRACT 48613, MB 1157, PG'S 72-75.
 - [] INDICATES MEASURED DISTANCE & RECORD DISTANCE PER TRACT 48613.
- INDICATES THE BOUNDARY OF THE LAND BEING SUBDIVIDED BY THIS MAP.

CURVE TABLE

CURVE	DELTA	RADIUS	LENGTH	TANGENT
C1	9°12'08"	1000.00'	160.61'	80.48'
C2	6°40'27"	1331.08'	155.05'	77.61'

TRACT NO. 060524
 CITY OF LANCASTER
 RICHMOND AMERICAN HOMES
 LOTS 6-32

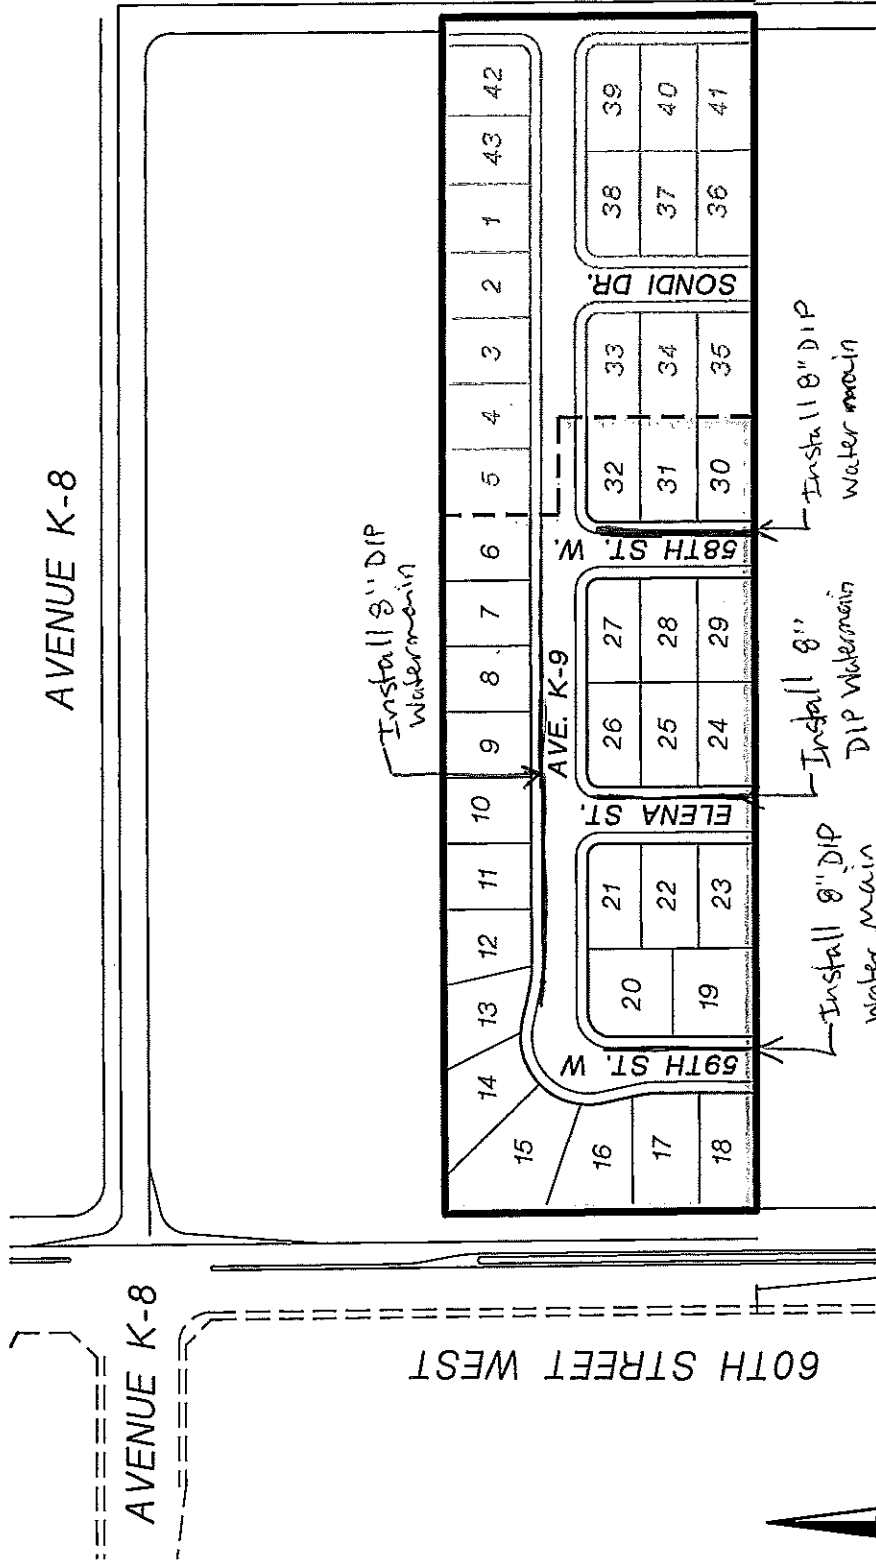

NO SCALE

SCALE 1" = 200'

SHEET 3 OF 5 SHEETS

TRACT MAP NO. 060780


IN THE CITY OF LANCASTER, COUNTY OF LOS ANGELES,
STATE OF CALIFORNIA

41 LOTS

DENNIS J. SLOAN, RCE 29704

13.60 ACRES

BOUNDARY DETAIL AND INDEX MAP

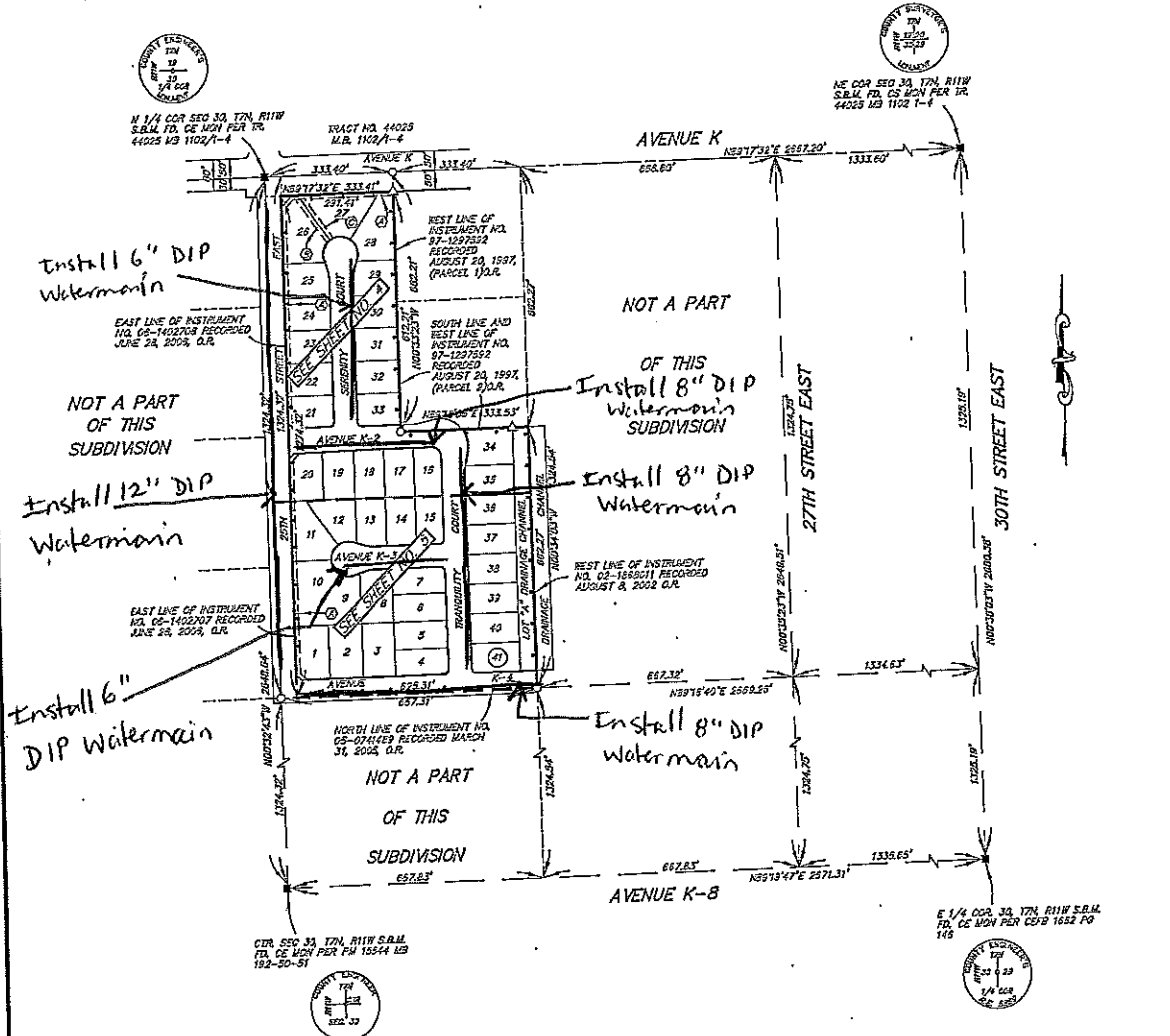


LEGEND

- ⊙ 10' WIDE LANDSCAPE AND MAINTENANCE EASEMENT TO THE CITY OF LANCASTER PER THIS MAP
- ⊙ 10' WIDE SANITARY SEWER EASEMENT TO THE CITY OF LANCASTER PER THIS MAP
- ⊙ 10' WIDE STORM DRAIN AND DRAINAGE EASEMENT TO THE CITY OF LANCASTER PER THIS MAP
- △ 2" IRON PIPE 6" DOWN, TAGGED "R.C.E. 29704" TO BE SET OR LEAD AND TACK, TAGGED "R.C.E. 29704", TO BE SET WHERE 2" IRON PIPE CAN NOT BE SET.
- 6" SPIKE AND WISHER, TAGGED "R.C.E. 29704" TO BE SET OR 2" IRON PIPE 6" DOWN, TAGGED "R.C.E. 29704" TO BE SET WHERE 6" SPIKE AND WISHER CAN NOT BE SET.
- INDICATES FOUND MONUMENTS AS DESCRIBED.
- SET LEAD AND TACK TAGGED "R.C.E. 29704" ON TOP OF CURB FOR ALL LOT LINE PROLONGATIONS.
- THE BOUNDARY OF THE LAND BEING SUBDIVIDED BY THIS MAP.

TRACT NO. 060811
 CITY OF LANCASTER
 RICHMOND AMERICAN HOMES

LOTS 1-4, 40-41

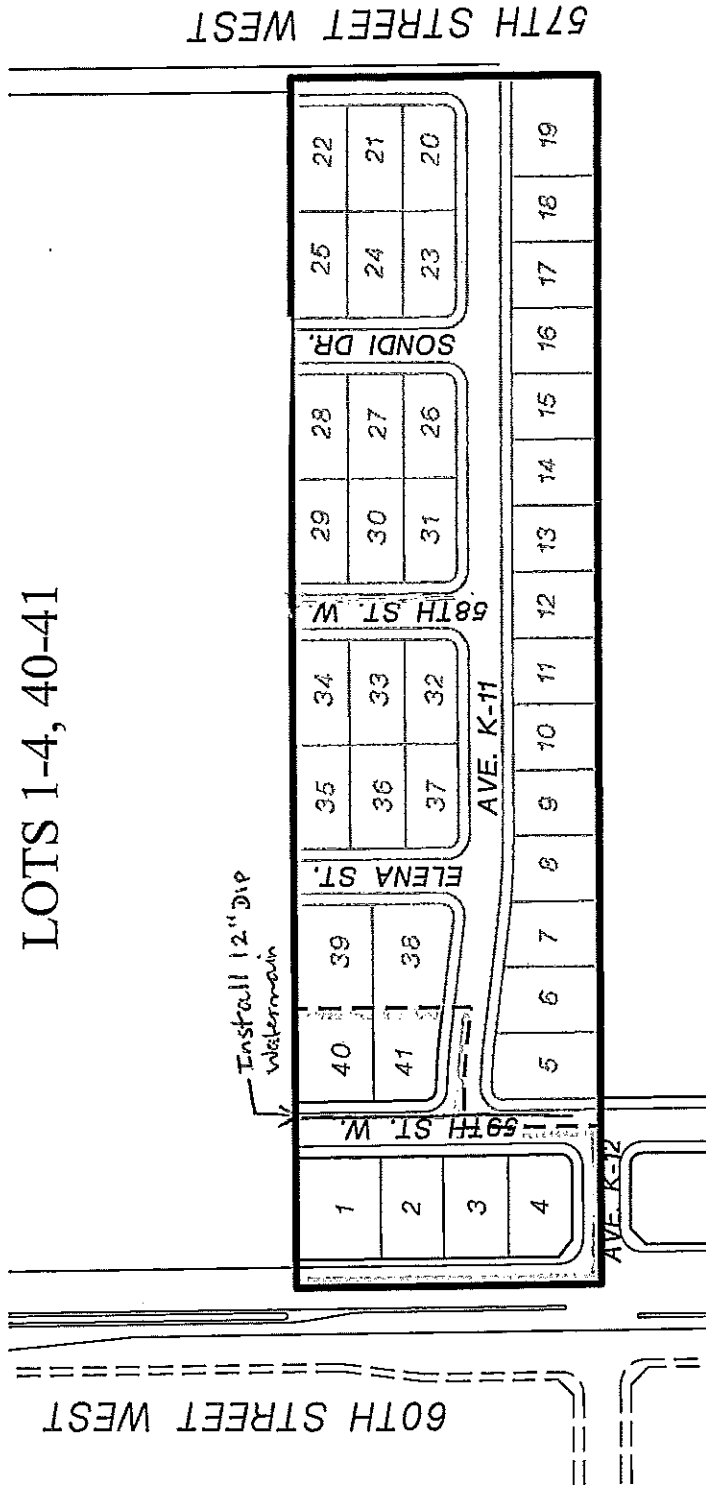

NO SCALE