

SCALE 1"=150'

TRACT NO. 061538

SHEET 3 OF 5


IN THE CITY OF LANCASTER, COUNTY OF LOS ANGELES,
STATE OF CALIFORNIA

JAMES P. FALLON P.L.S. 7807

35 LOTS

20.32 ACRES

SURVEY DETAIL AND INDEX MAP

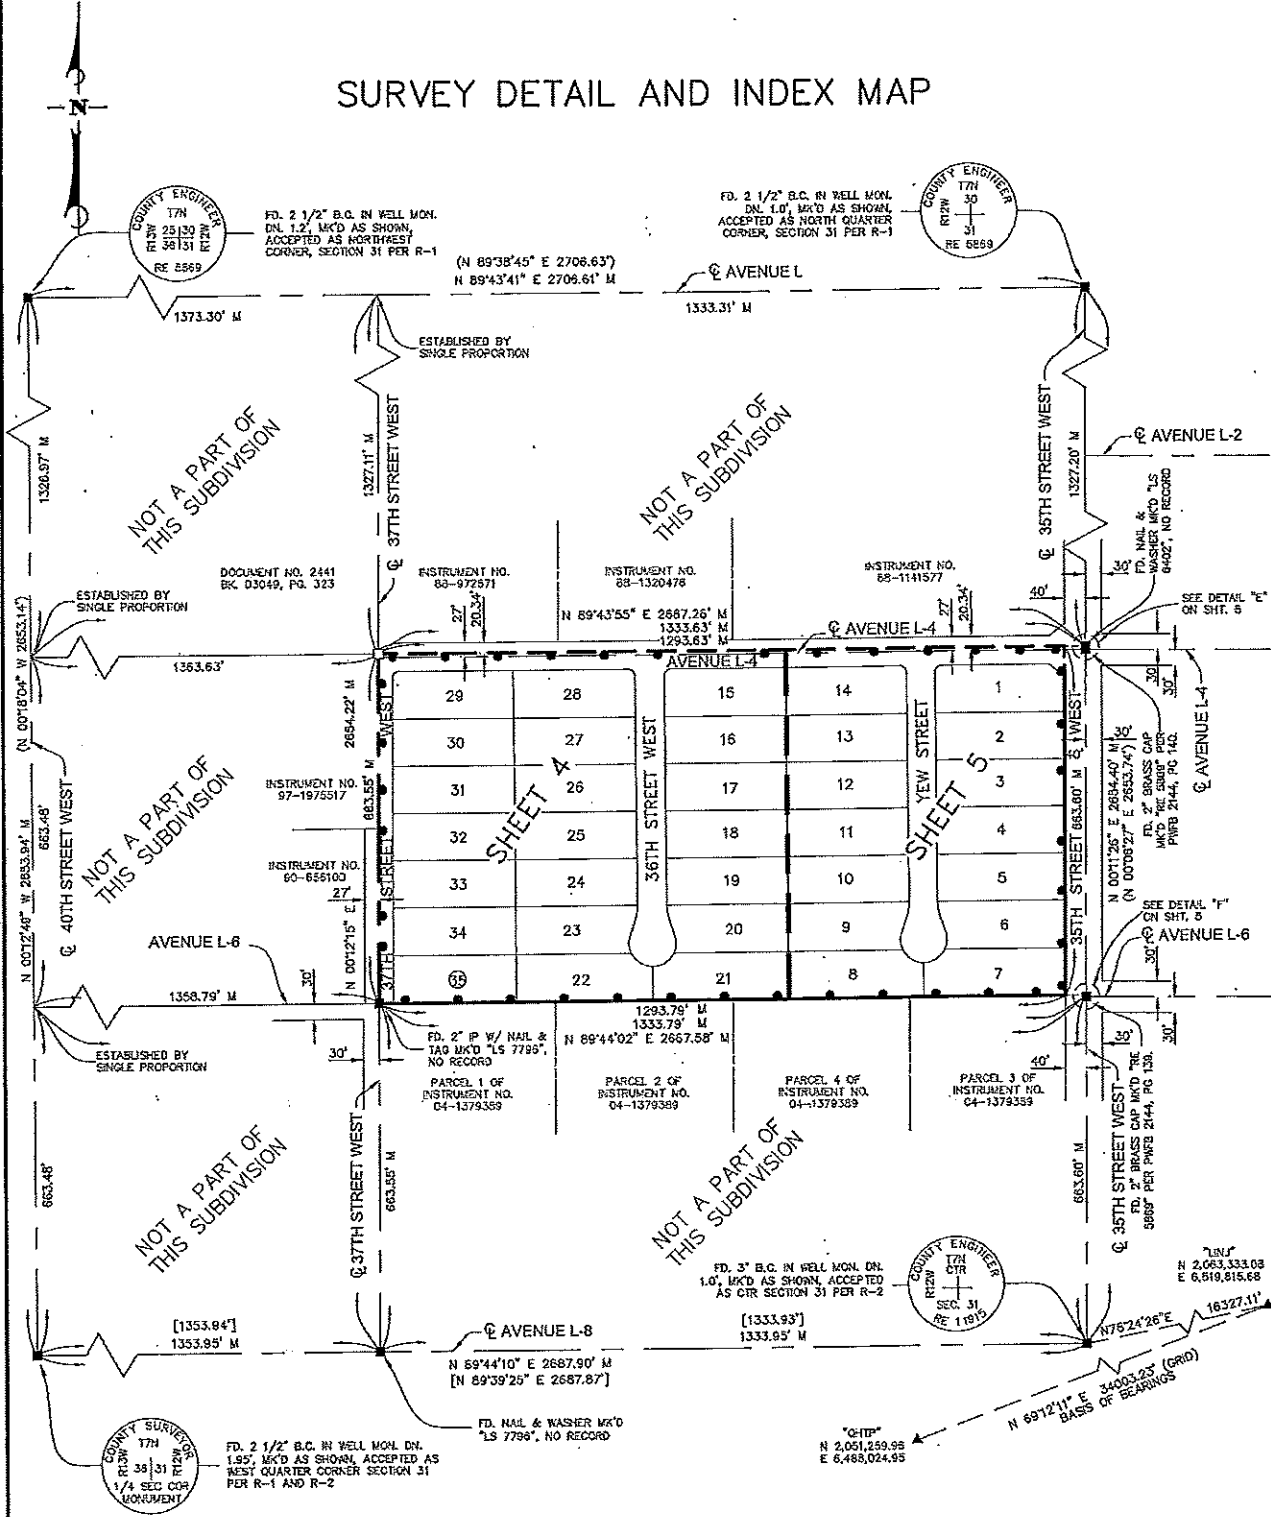

LEGEND

- SHEET LIMITS
- INDICATES THE BOUNDARY OF THE LAND BEING SUBDIVIDED BY THIS MAP
- MONUMENT FOUND AS NOTED
- 2-3/8" IRON PIPE TO BE SET W/ TAG MK'D "PLS 7807"
- SPIKE AND WASHER TO BE SET W/ TAG MK'D "PLS 7807"
- CONTINUOUSLY OPERATING REFERENCE STATION

- R-1 - TRACT NO 14558, BOOK 297, PAGES 17-18
- R-2 - RECORD OF SURVEY, BOOK 165, PAGE 52
- () - INDICATES RECORD DATA PER R-1
- [] - INDICATES RECORD DATA PER R-2
- M - INDICATES MEASURED