



PROJECT SITE

CITY
PARK
DR.

SIERRA HWY

AVE K-15
AVENUE

L

10TH STREET WEST

8TH ST. W.

SPR 07-18
VICINITY MAP

SCALE 1" = 200'

TRACT NO. 060889


SHEET 3 OF 8 SHEETS

85 LOTS

23.50 ACRES

IN THE CITY OF LANCASTER
COUNTY OF LOS ANGELES, STATE OF CALIFORNIA
RANDALL A. GREENWOOD R.C.E. 29220

SURVEY DETAIL AND INDEX MAP

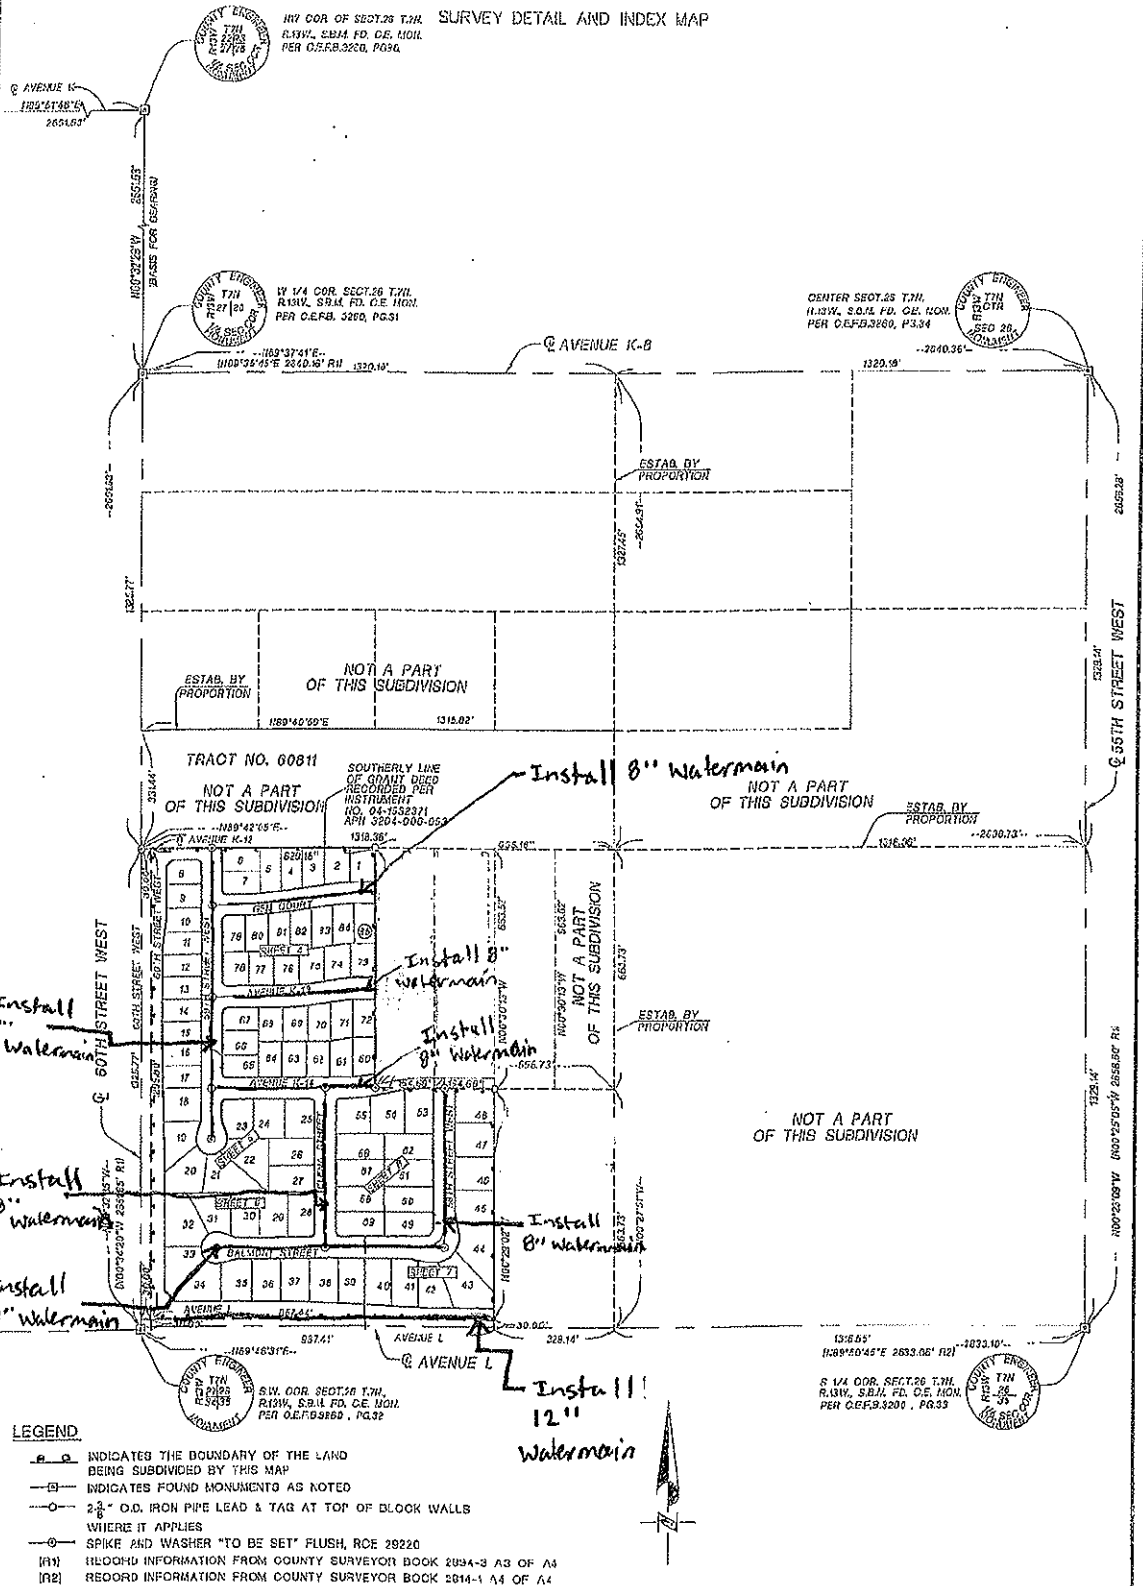

LEGEND

- P - Q - INDICATES THE BOUNDARY OF THE LAND BEING SUBDIVIDED BY THIS MAP
- [] - INDICATES FOUND MONUMENTS AS NOTED
- [] - 2 3/8" O.D. IRON PIPE LEAD & TAG AT TOP OF BLOCK WALLS WHERE IT APPLIES
- [] - SPIKE AND WASHER "TO BE SET" FLUSH, R.C.E. 29220
- [1] - RECORD INFORMATION FROM COUNTY SURVEYOR BOOK 2834-3 A3 OF A3
- [2] - RECORD INFORMATION FROM COUNTY SURVEYOR BOOK 2814-1 A4 OF A4

